


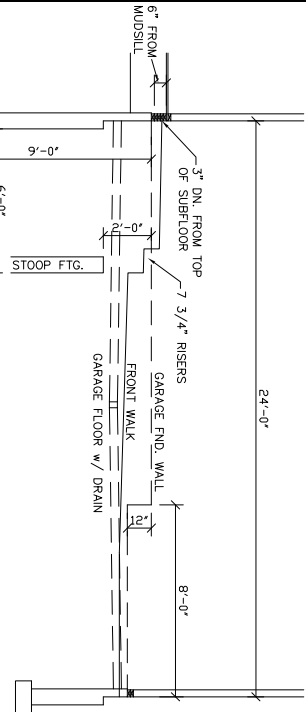

FRONT STOOP / WALK

COVERED PATIO DETAIL


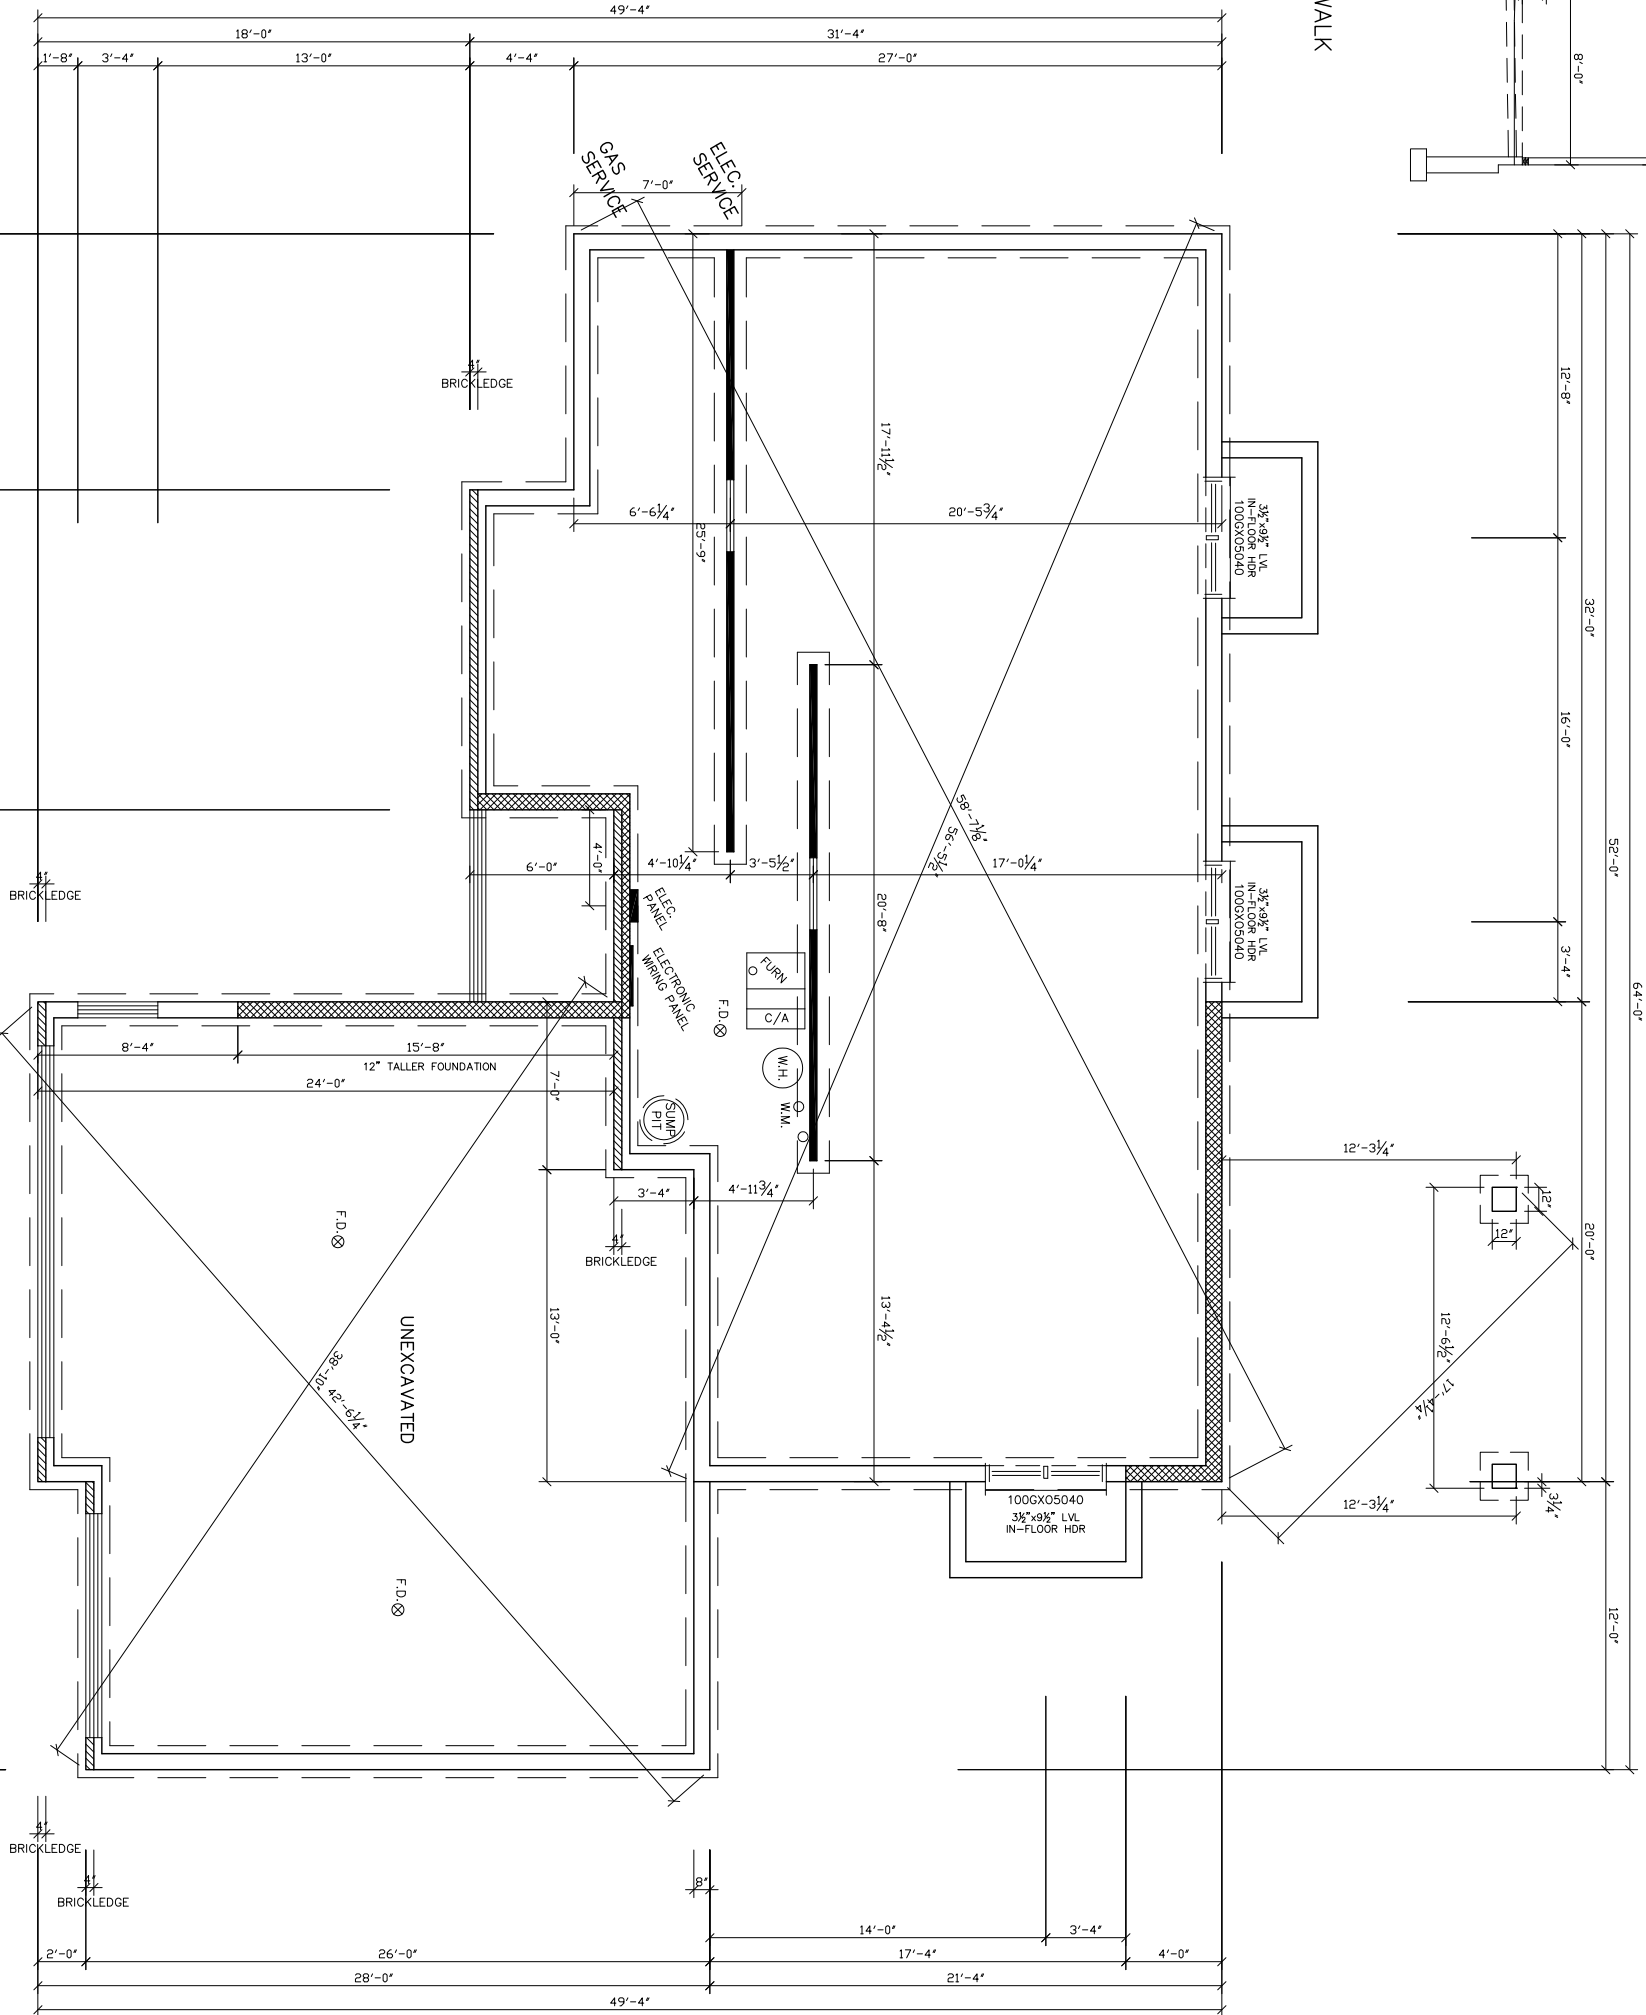


TABLE 3-1			
REINFORCED CONC. FND.		REBAR SIZE	SPACING
WALL HEIGHT	BACKFILL HEIGHT		
5'	4'	#4	48" O.C.
8'	7'	#4	18" O.C.
9'	8'	#4	18" O.C.

HOUSE FOUNDATION PERIMETER: 169 LNFT AREA: 1371 SQ.FT. SLAB AREA: 1262 SQ.FT. GARAGE FDN: 96 LNFT SLAB AREA: 792 SQ.FT. STOOP AREA: 51 SQ.FT.

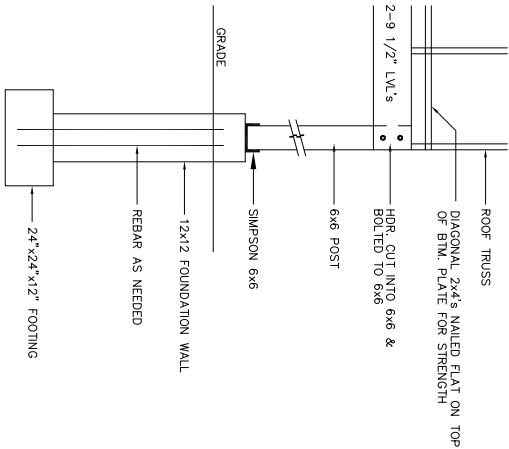

RONNING HOMES 4401 EAST 6TH STREET SIOUX FALLS, SOUTH DAKOTA 57103 PHONE (605) 336-6000

PROJECT TITLE HOME FOR MODEL AT 5716 E. MAHOGANY CIR. BY RONNING HOMES

SHEET TITLE FOUNDATION PLAN SHEET 3 OF 4

DATE 2-2-18 DWN. BY JOE R. SCALE 1/4"=1'-0" RVSD. J-2708 JOB NO. 5487

JOB NO. 5805