

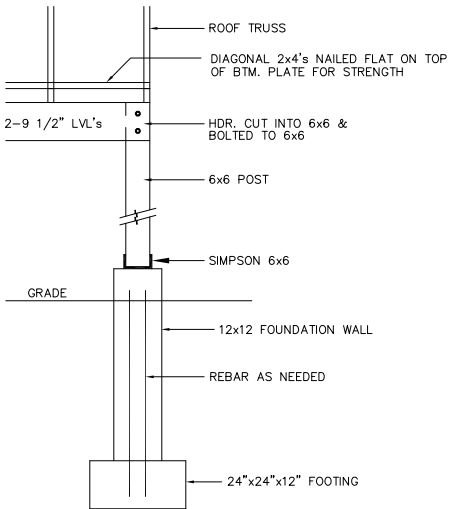


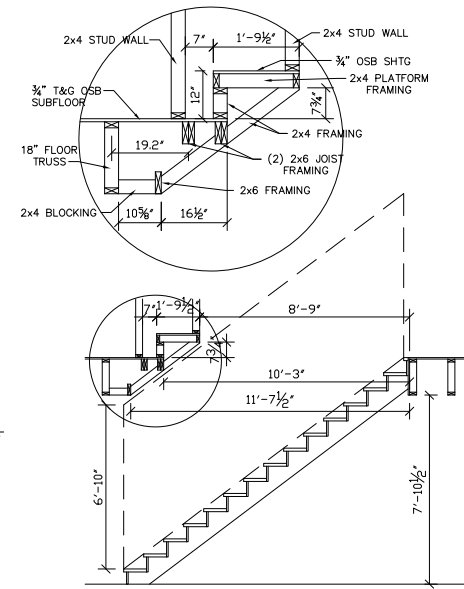

COVERED PATIO DETAIL

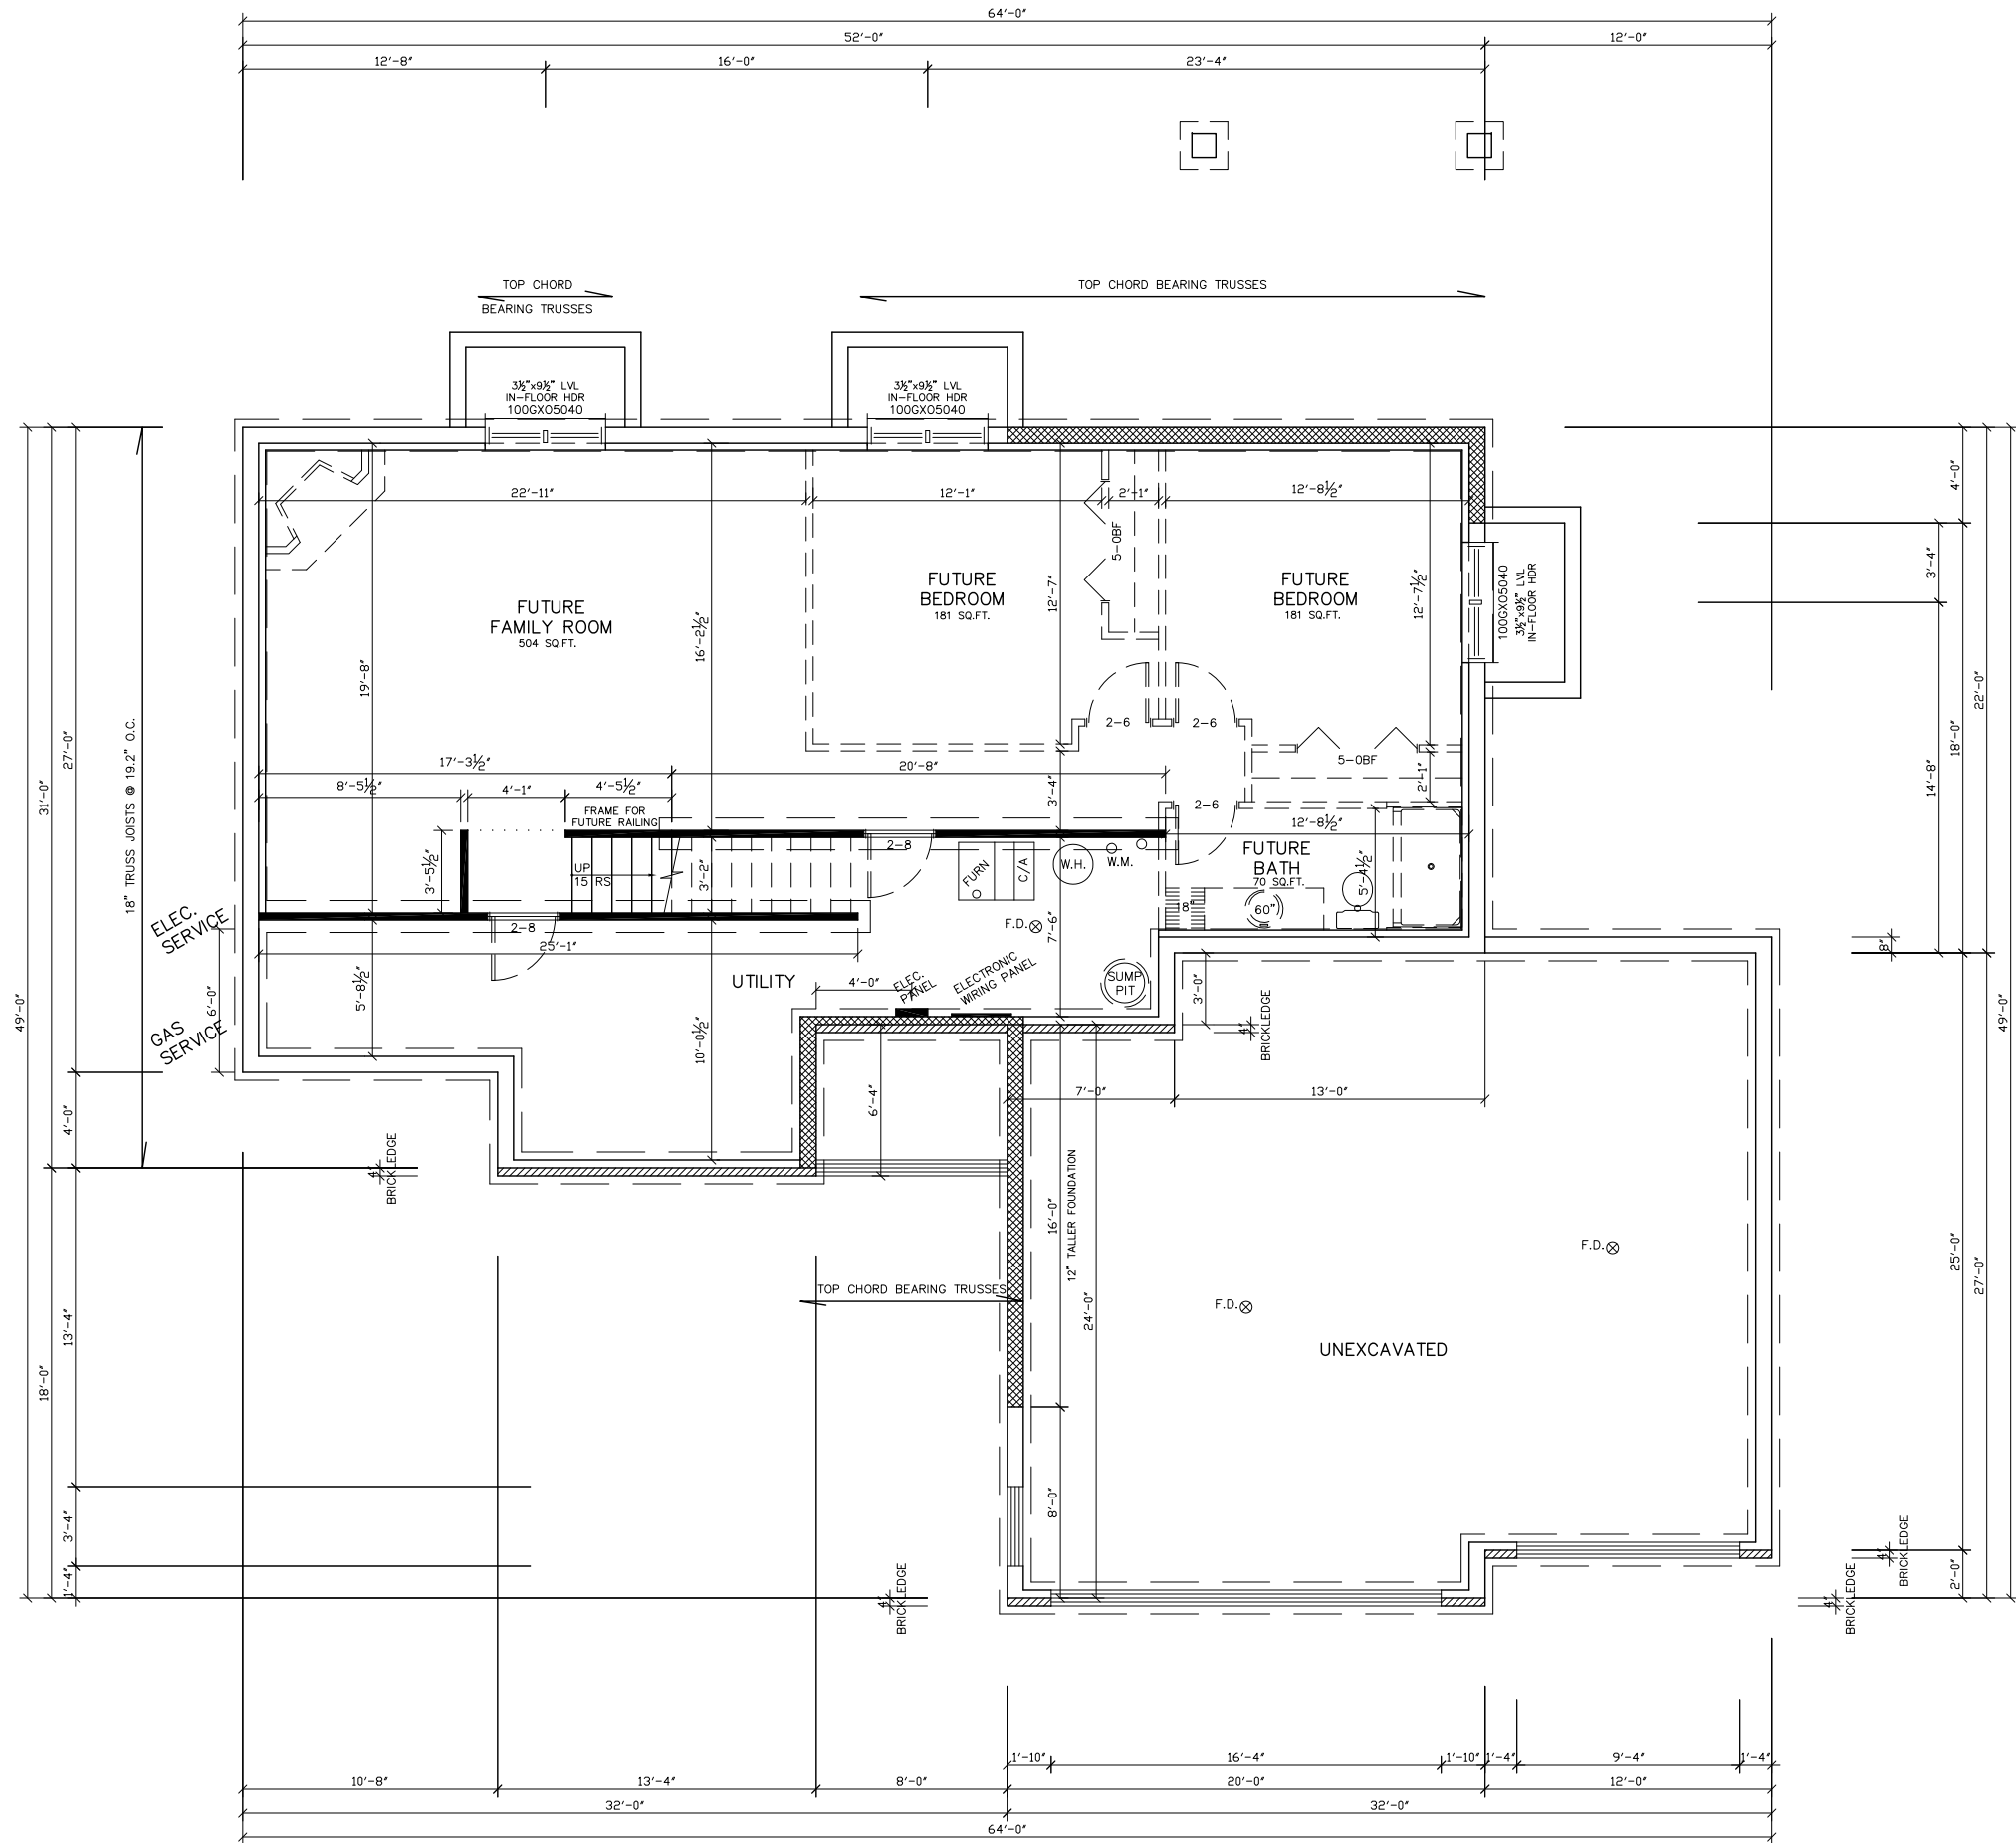

STAIR SECTION

935.557
FUTURE FINISHED

	RONNING HOMES 4401 EAST 6TH STREET SIOUX FALLS, SOUTH DAKOTA 57103 PHONE (605) 336-6000		THIS IS THE PERSONAL PROPERTY OF HOME SUPPLY COMPANY, AND ALL USE IS FORBIDDEN EXCEPT WITH WRITTEN CONSENT	
	PROJECT TITLE HOME FOR MODEL AT 5716 E. MAHOGANY CIR. BY: RONNING HOMES		SHEET TITLE LOWER LEVEL FLOOR PLAN SHEET 2 OF 4	
	DATE 2-2-18	SCALE 1/4" = 1'-0"	BY JOE R.	JOE NO. 5487

JOB NO.

5805

DATE

2-2-18

SCALE

1/4" = 1'-0"

BY

JOE R.

JOE NO.

5487